



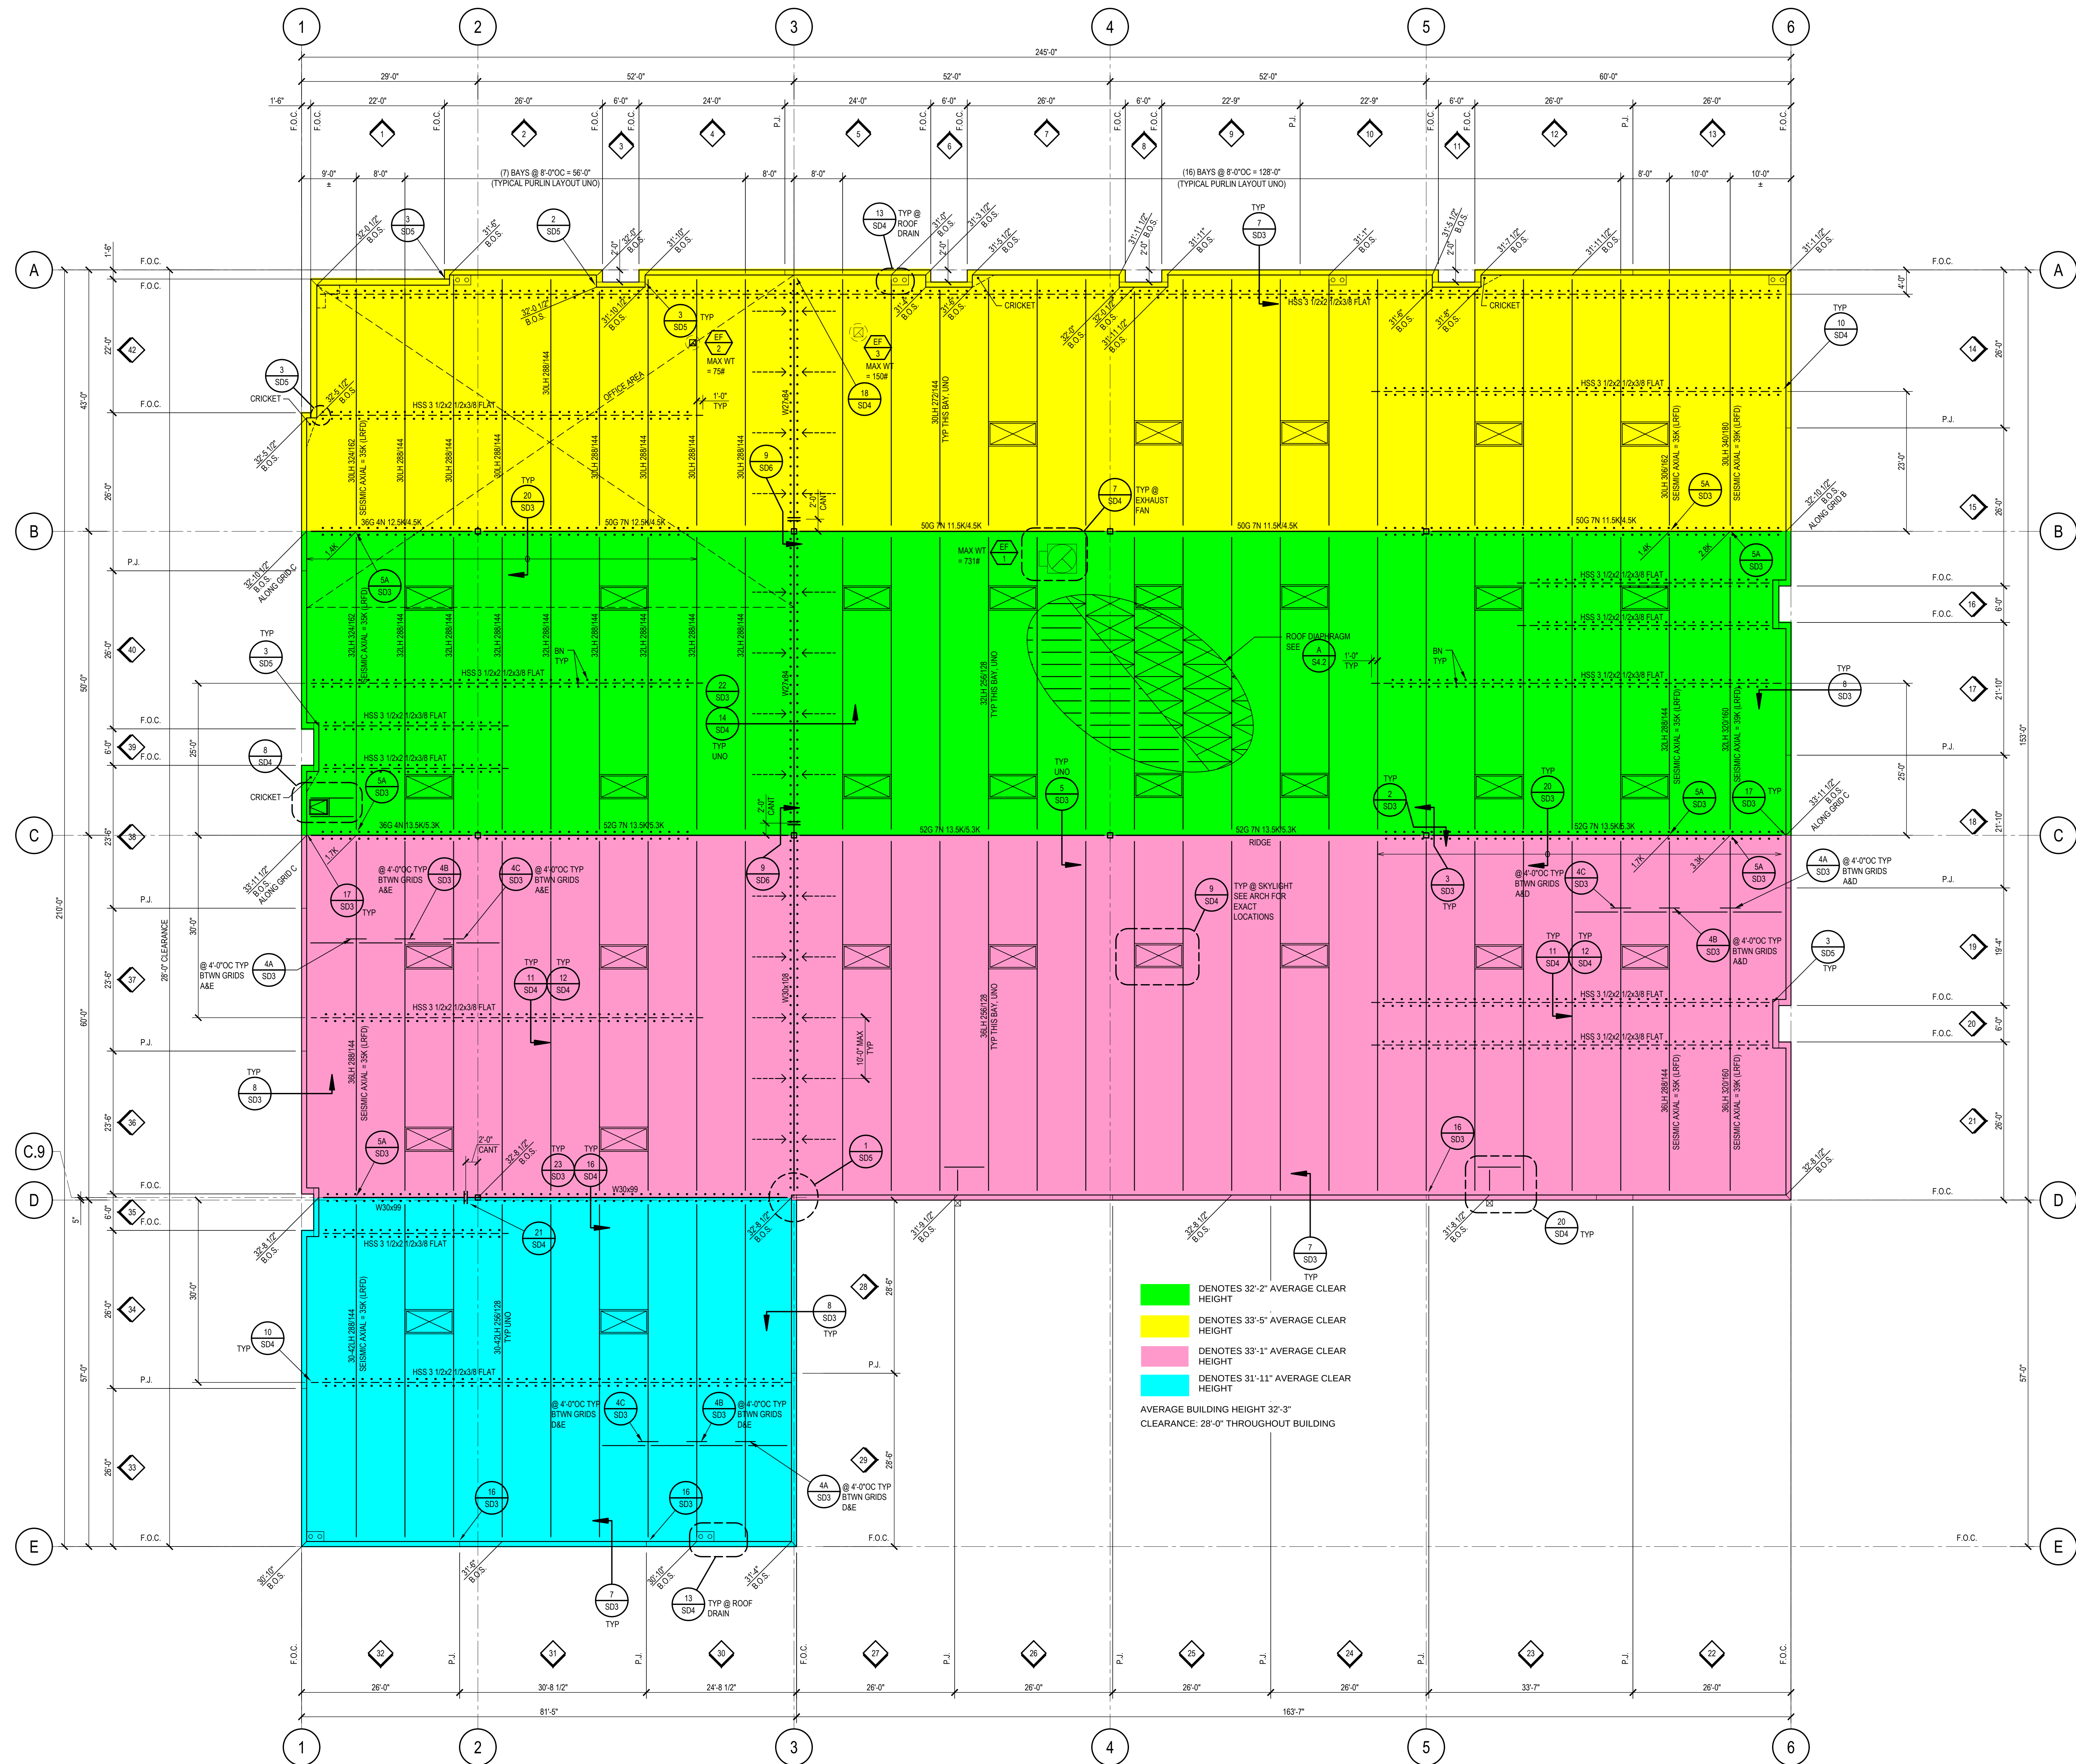

ROOF FRAMING PLAN

NOTE:
FOR FOUNDATION NOTES AND SCHEDULES, SEE SHEET S4.2

3/32" = 1'-0"

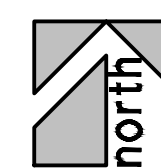

hpa, inc.
18831 bardeen avenue - ste.
#100 irvine, ca
92612
tel: 949-863-1770
fax: 949-863-0851
email: hpa@hparchs.com



miyamoto.
09/30/2019
PROJ. NO. 1611000004-03

Owner:

FLP
SANTA FE SPRINGS
LLC

19300 S. HAMILTON AVE.
GARDENA, CA 90248
TEL : 310-354-2460

Project:

Greenleaf Ave
&
Los Nietos Rd
Building 1

12905 Los Nietos Rd.
Santa Fe Springs, CA 90670

Consultants:

Civil: THIENES ENGINEERING
Structural: MIYAMOTO INTER.
Mechanical: RPM
Plumbing: RPM
Electrical: RPM
Landscape: HUNTER LANDSCAPE
Fire Protection: GUPF
Soils Engineer:

Title: ROOF FRAMING PLAN

Project Number: 16422
Drawn by: ML
Date: 09/30/19
Revision:
BID SET 04/15/19
CONSTRUCTION SET 12/27/19

Sheet:

S4.1

CAUTION : IF THIS SHEET IS NOT A 30" X 42" IT IS A REDUCED PRINT